



1 LOWER LEVEL FLOOR PLAN
1/8" = 1'-0"

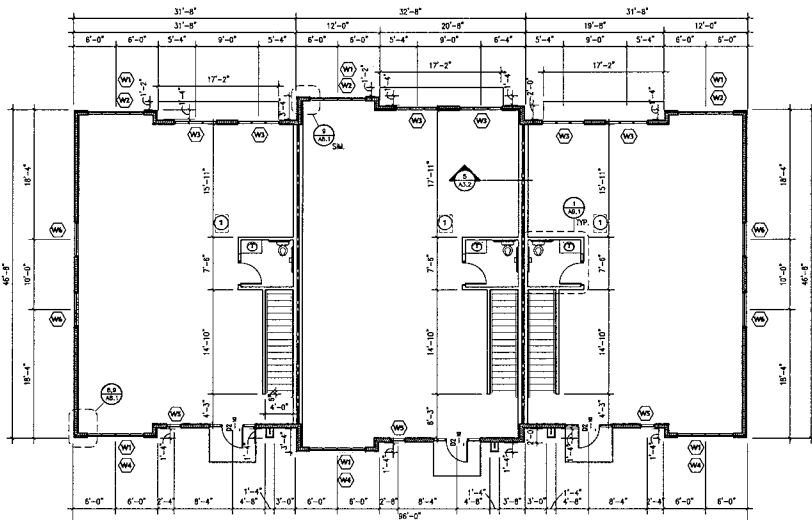

2 MAIN LEVEL FLOOR PLAN
1/8" = 1'-0"

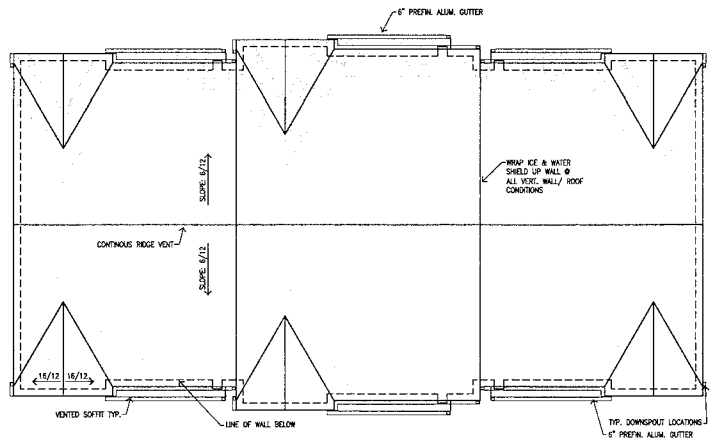

3 ROOF PLAN
1/8" = 1'-0"

SHEET NOTES
1. FINAL RESTROOM AND MECHANICAL ROOM LOCATIONS AND DIMENSIONS TO BE DETERMINED BY INDIVIDUAL UNIT LAYOUTS

KEY NOTES
1. ATTIC ACCESS - SEE INTERIOR BUILD OUT PLANS FOR FINAL LOCATIONS

TONKAWOOD OFFICE PARK

BREMCON INC
1038 CENTERVILLE CIRCLE
VADNAIS HTS, MN 55127

Mohagen Hansen
Architectural Group
1415 E. Reynolds Blvd. Suite 200
Reynolds, MN 55120
Tel: 952.473.1485
Fax: 952.473.1340
www.mohagenhansen.com

I HEREBY CERTIFY THAT THIS PLAN, SPECIFICATION OR REPORT WAS PREPARED BY ME OR UNDER MY DIRECT SUPERVISION AND THAT I AM A DULY LICENSED ARCHITECT UNDER THE LAWS OF THE STATE OF MINNESOTA.

REGISTRATION NUMBER: A 3535

THE ARCHITECT SHALL BE DEEMED THE AUTHOR AND OWNER OF THEIR RESPECTIVE INSTRUMENTS OF SERVICE AND SHALL RETAIN ALL COMMON LAW, STATUTORY AND OTHER RESERVED RIGHTS, INCLUDING COPYRIGHTS OF THE ATTACHED DOCUMENTS.

NO.	DESCRIPTION	DATE
1	CONSTRUCTION DOCUMENTS	8/25/2005

PROJECT NUMBER: 045460 DVM
DRAWN BY: SEP
CHECKED BY: T. MOHAGEN
DATE: 8/25/05
COMPUTER DIRECTORY: k:\proj\brmcon\tonkawood

TRIPLE 44'-0" WALK-OUT TYPE PLANS (type A)

CONSTRUCTION DOCUMENTS

A2.1